



Section A-A

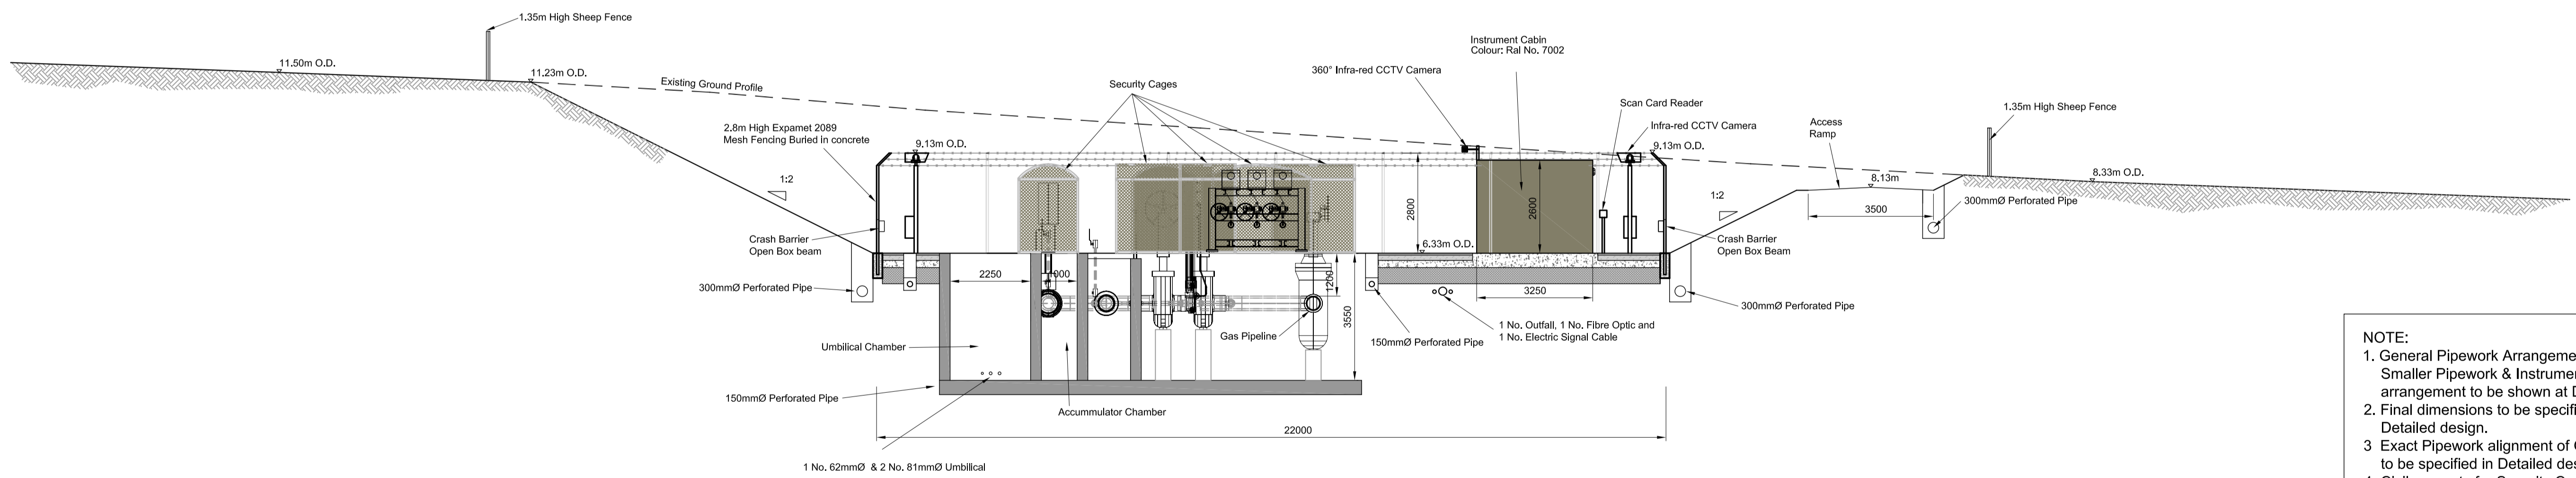

Section B-B

NOTE:
 1. General Pipework Arrangement. Smaller Pipework & Instrument Ducting arrangement to be shown at Detailed design.
 2. Final dimensions to be specified in Detailed design.
 3. Exact Pipework alignment of Gas pipeline to be specified in Detailed design.
 4. Civil supports for Security Cages to be specified in Detailed design.
 5. Foundation details are indicative and subject to Detailed design.

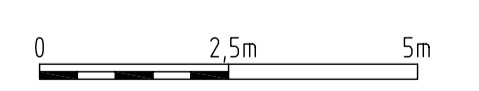

Client:



Shell E&P Ireland Limited
 Corrib House, 52 Leeson Street Lower,
 Dublin 2, Republic of Ireland.



RPS, West Pier Business Campus,
 Dun Laoghaire, Co. Dublin, Ireland.
 T: +353 1 488 2900 - F: +353 1 283 5676
 E: ireland@rpsgroup.com W: www.rpsgroup.com/ireland

NOTES

- This drawing is the property of RPS, it is a confidential document and must not be copied, used, or its content divulged without prior written consent.
- All Levels refer to Ordnance Survey Datum, Malin Head.
- DO NOT SCALE, use figured dimensions only, if in doubt ask.

REV	DATE	REVISION	BY	CHK	ENG	CL'NT
P03	04.05.10	FOR PLANNING APPLICATION	HF	KMCM	CB	JvW
P02	02.02.09	FOR PLANNING APPLICATION	TD	KMCM	CB	JvW
P01	28.03.08	FOR PLANNING APPLICATION	TD	GB	CB	JvW
R10	20.03.08	ISSUE FOR COMMENT	TD	GB	CB	JvW
R09	10.03.08	ISSUE FOR COMMENT	TD	GB	CB	JvW
R08	22.02.08	ISSUE FOR COMMENT	TD	GB	CB	JvW
R07	13.02.08	ISSUE FOR COMMENT	TD	GB	CB	JvW

DRAWING REVISIONS

Project:

CORRIB ONSHORE PIPELINE

Title:

**LANDFALL VALVE INSTALLATION
 ABOVE AND BELOW GROUND
 CROSS SECTIONS**

Drawn by:	TD	Job No:	MDR0470
Checked by:	GB	File No:	COR25MDR0470DG2105
Approved by:	CB	Drg. No:	DG2105
Scale:	1:100 @ A1	Rev:	P03
Date:	02.02.2009		