



LOCATION PLAN
Scale: 1:2500

Ordnance Survey Ireland Licence No EN 0005010
©Ordnance Survey Ireland and Government of Ireland

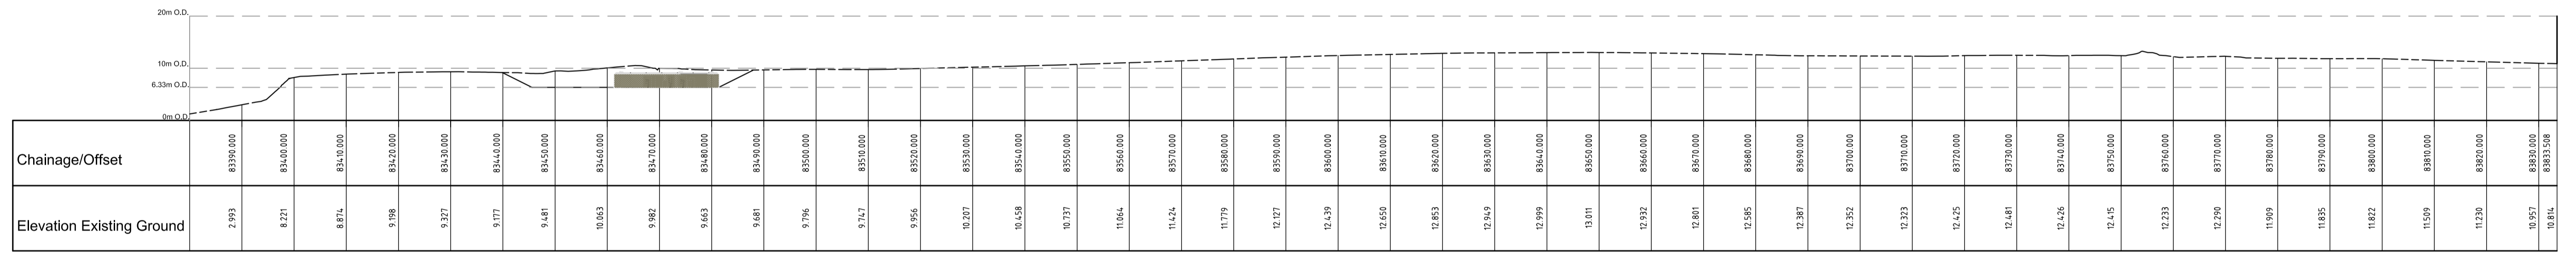

SECTION A - A
Not to scale

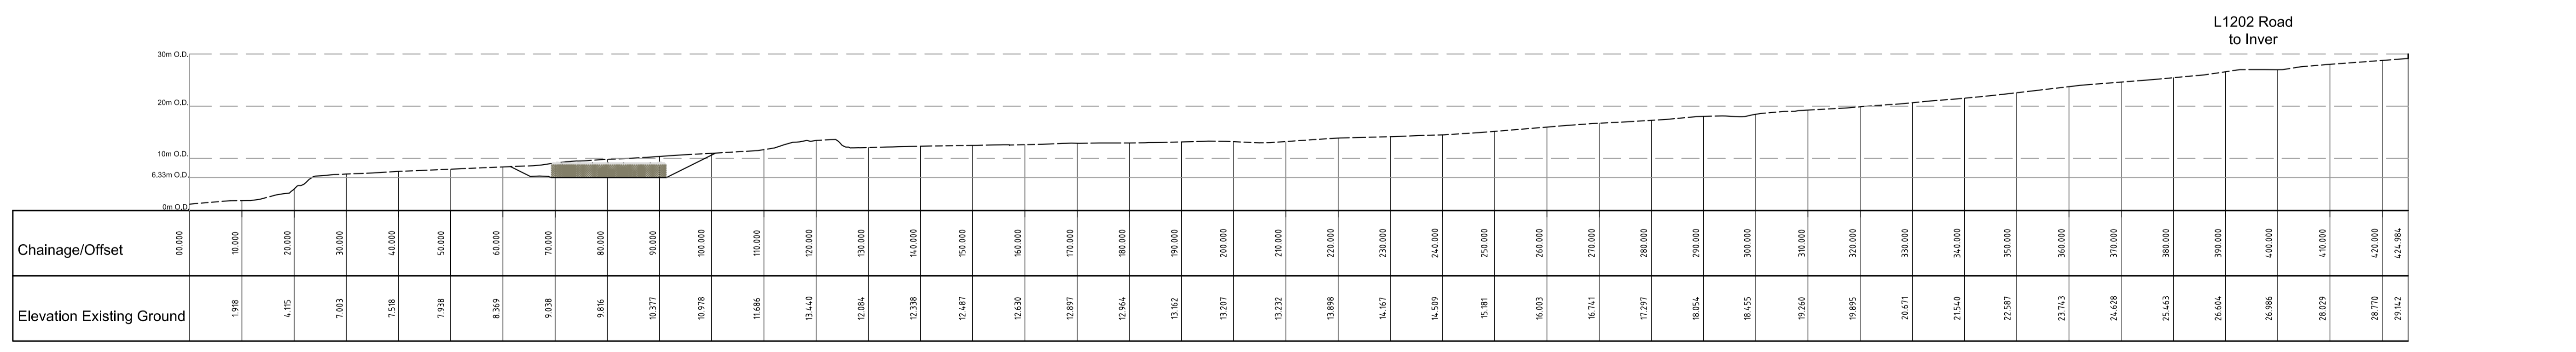

SECTION B - B
Not to scale

Client:



Shell E&P Ireland Limited
Corrib House, 52 Leeson Street Lower,
Dublin 2, Republic of Ireland.



RPS, West Pier Business Campus,
Dun Laoghaire, Co. Dublin, Ireland.
T: +353 1 488 2900 - F: +353 1 283 5676
E: ireland@rpsgroup.com W: www.rpsgroup.com/ireland

NOTES

- This drawing is the property of RPS, it is a confidential document and must not be copied, used, or its content divulged without prior written consent.
- All Levels refer to Ordnance Survey Datum, Malin Head.
- DO NOT SCALE, use figured dimensions only, if in doubt ask.

REV	DATE	REVISION	BY	CHK	ENG	CL'NT
P03	04.05.10	FOR PLANNING APPLICATION	HF	KH/M	CB	JvdW
P02	02.02.09	FOR PLANNING APPLICATION	TD	KH/M	CB	JvdW
P01	28.03.08	FOR PLANNING APPLICATION	TD	GB	CB	JvdW
R10	18.03.08	ISSUE FOR COMMENT	TD	GB	CB	JvdW
R09	10.03.08	ISSUE FOR COMMENT	TD	GB	CB	JvdW
R08	22.02.08	ISSUE FOR COMMENT	TD	GB	CB	JvdW
R07	13.02.08	ISSUE FOR COMMENT	TD	GB	CB	JvdW

DRAWING REVISIONS

Project:

CORRIB ONSHORE PIPELINE

Title:		Drawn by:	TD	Job No:	MDR0470
LANDFALL VALVE INSTALLATION SITE AREA LONG SECTIONS		Checked by:	GB	File No:	COR25MDR0470DG2106
		Approved by:	CB	Drg. No:	DG2106
Scale:		As shown		Rev:	P03
Date:		02.02.2009			