



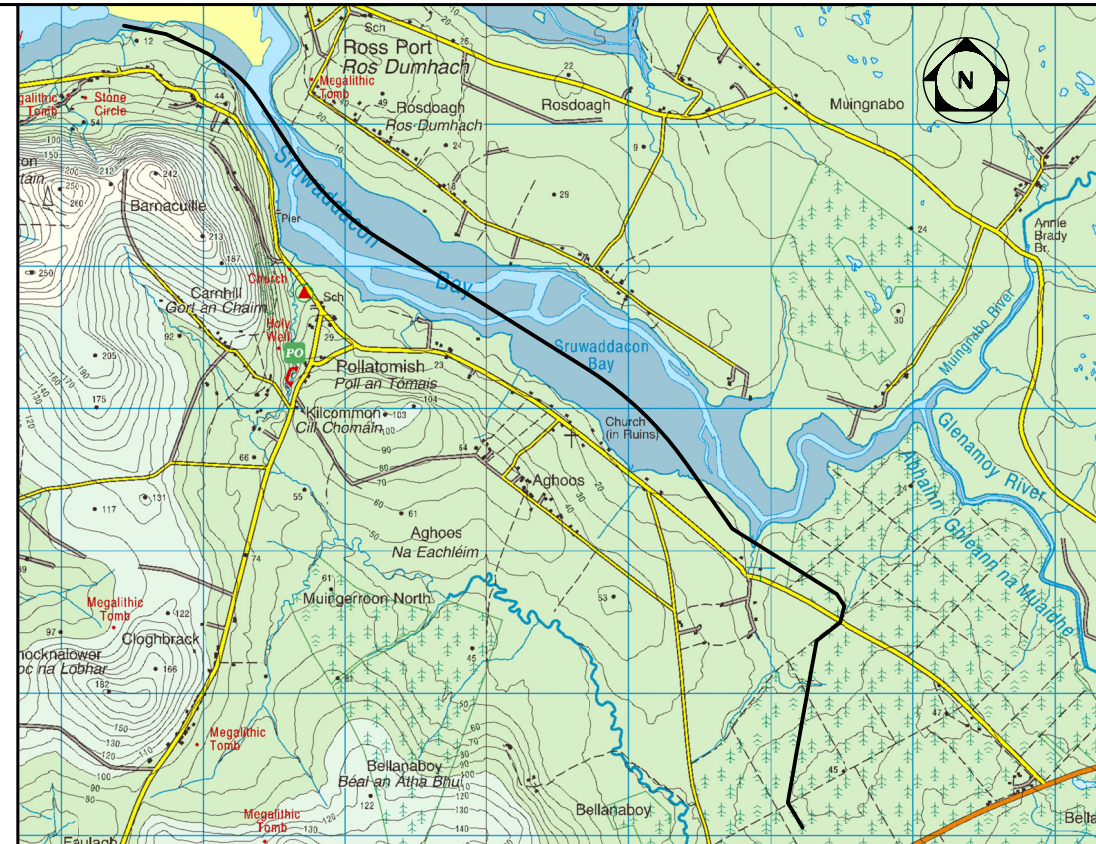

## PLAN

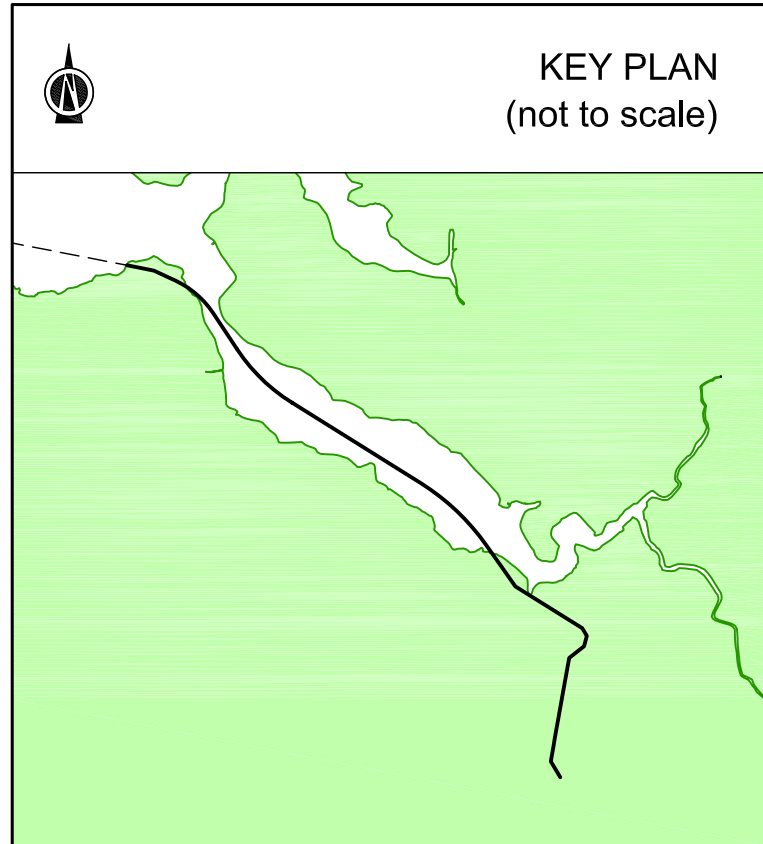

1. All wayleaves shall be fenced off during construction.
2. Any pipeline stringing areas shall be fenced off during construction.
3. For open cut road crossings bypass traffic lanes may be put in place.
4. Working areas shall be fenced off with a security fence.
5. Marker posts will be provided at field boundaries, crossings and at significant changes in direction of the pipeline.
6. All construction details are typical and indicative. Final specification subject to detailed design.
7. Where the pipe stringing wayleave adjoins the public road a temporary 6m wide access road will be constructed.
8. During construction a 6m wide access road will be constructed. Upon completion of the project a permanent access road 3.5m wide will be retained.
9. List of track crossings is non-exhaustive.
10. All Levels refer to Ordnance Survey Datum, Malin Head.
11. Do not scale, use figured dimensions only.

[illegible]

CLIENT		 Shell E&P Ireland Limited Corrib House, 52 Leeson Street Lower, Dublin 2.			
PROJECT		CORRIB ONSHORE PIPELINE		RPS West Pier Business Campus, Dun Laoghaire, Co. Dublin.	
TITLE <div style="text-align: center; padding: 20px;"> <b>CORRIB ONSHORE PIPELINE SITE CONTOUR PLAN</b> </div>					
Drawn: HF	Checked: KmcM	Approved: CB	Date: 13.03.08	Scale: 1:10,000	
Job No. MDR0470				Drg. No. <div style="background-color: #00FFFF; padding: 10px; text-align: center; font-size: 24px; font-weight: bold;">DG0104</div>	
File No: MDR0470DG0104P03				Rev.: <div style="background-color: #00FFFF; padding: 10px; text-align: center; font-size: 24px; font-weight: bold;">P03</div>	