


TYPICAL TEMPORARY SHORE ACCESS DETAIL - SECTION

SCALE 1:100 @ A1

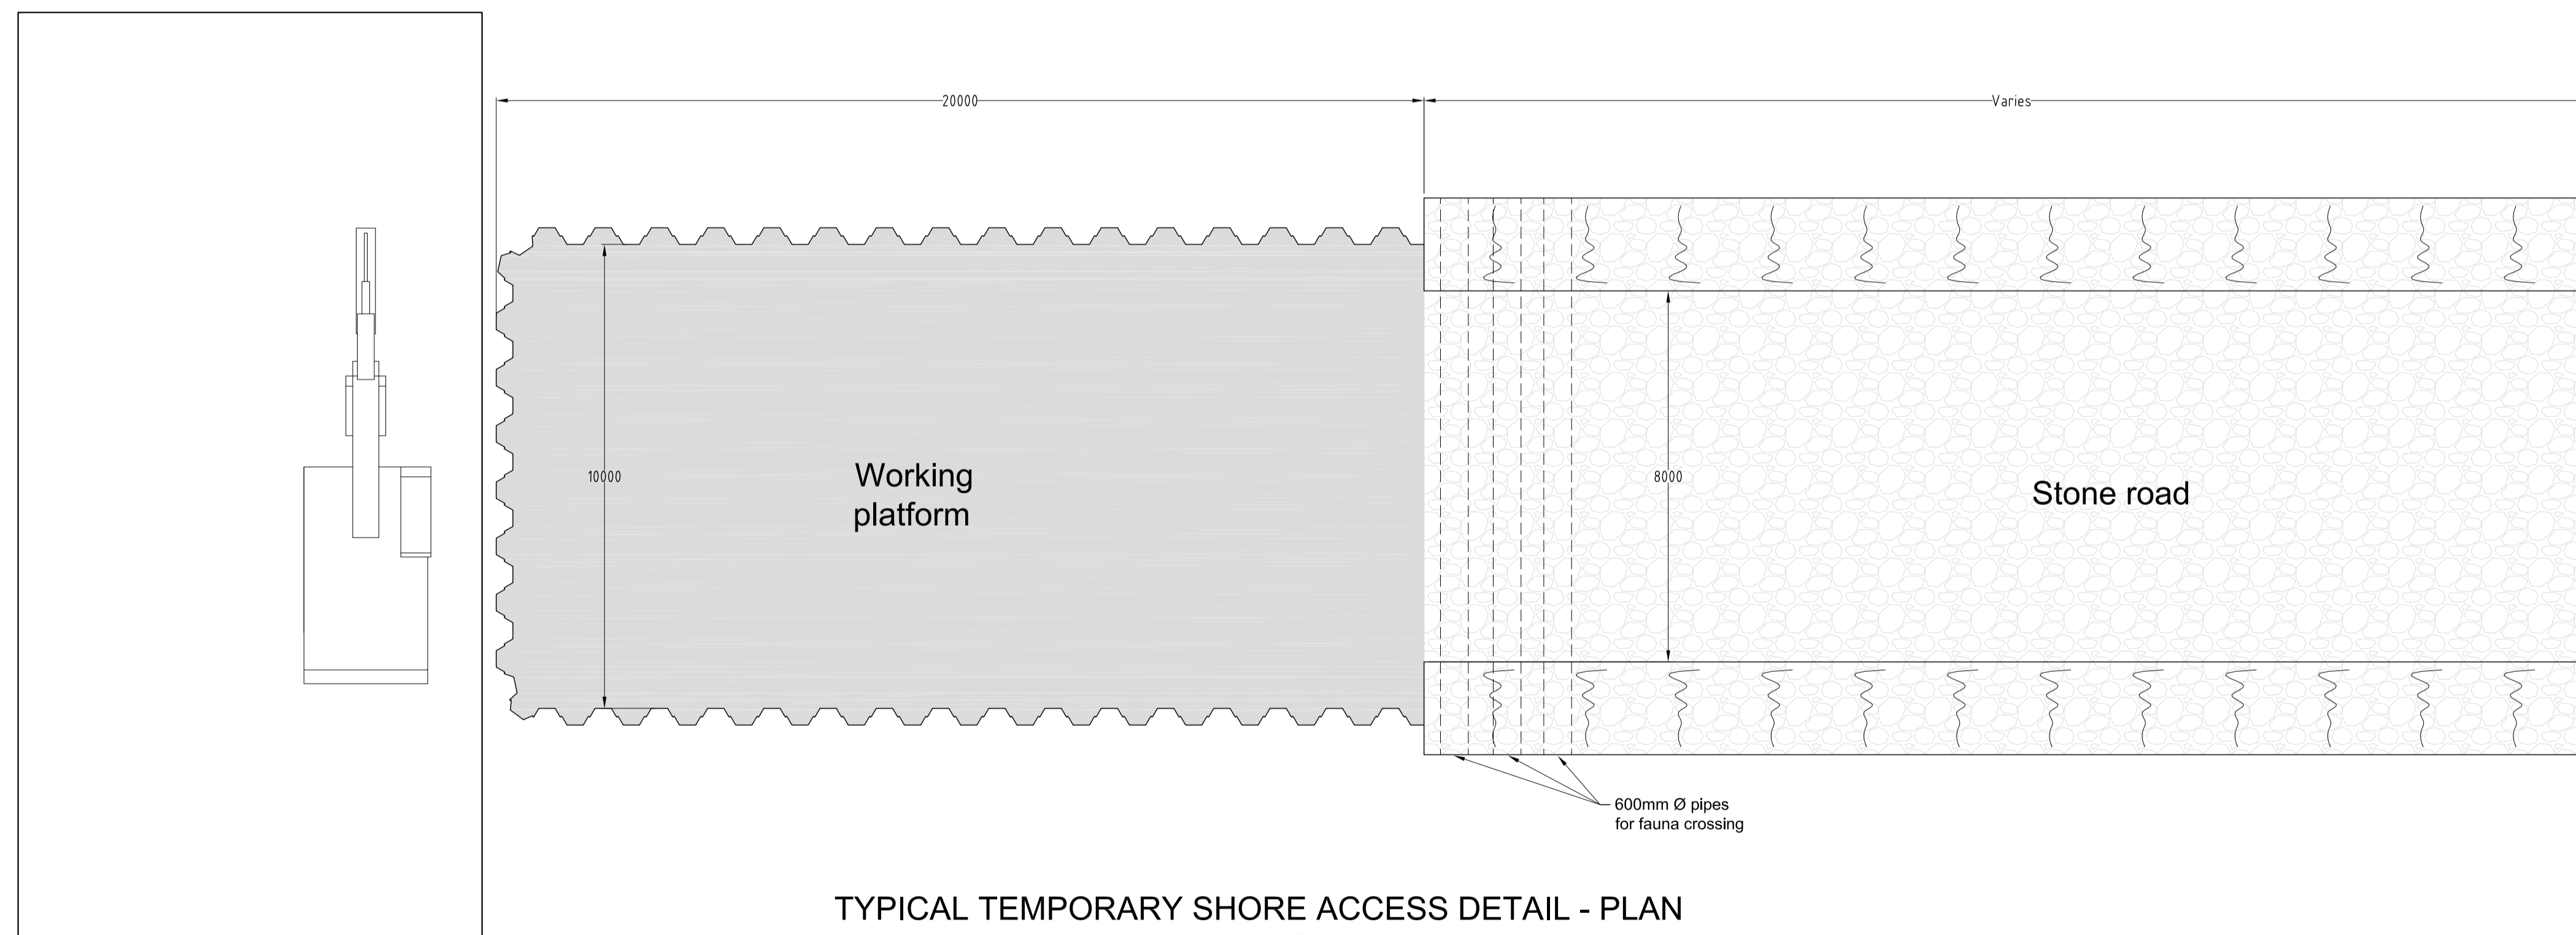

TYPICAL TEMPORARY SHORE ACCESS DETAIL - PLAN

SCALE 1:100 @ A1

Client:



Shell E&P Ireland Limited  
Corrib House, 52 Leeson Street Lower,  
Dublin 2, Republic of Ireland.



RPS, West Pier Business Campus,  
Dun Laoghaire, Co. Dublin, Ireland.  
T: +353 1 488 2900 - F: +353 1 283 5676  
E: ireland@rpsgroup.com W: www.rpsgroup.com/ireland

NOTES

- This drawing is the property of RPS. It is a confidential document and must not be copied, used, or its content divulged without prior written consent.
- All Levels refer to Ordnance Survey Datum, Malin Head.
- DO NOT SCALE, use figured dimensions only, if in doubt ask.

REV	DATE	REVISION	BY	CHK	ENG	CL/NT
P02	02.02.09	FOR PLANNING APPLICATION	TD	KMcM	CB	JvdW
P01	28.03.08	FOR PLANNING APPLICATION	DC	KMcM	CB	JvdW
R03	13.03.08	ISSUED FOR COMMENT	DC	KMcM	CB	JvdW
R02	10.03.08	ISSUED FOR COMMENT	DC	KMcM	CB	JvdW
R01	26.02.08	ISSUED FOR COMMENT	DC	KMcM	CB	JvdW

DRAWING REVISIONS

Project:

CORRIB ONSHORE PIPELINE

Title:

TYPICAL TEMPORARY SHORE ACCESS DETAIL

Drawn by:	DC	Job No:	MDR0470
Checked by:	KMcM	File No:	COR25MDR0470DG0603P02
Approved by:	CB	Drg. No:	DG0603
Scale:	1:100	Rev:	P02
Date:	02.02.2009		