


BROADHAVEN BAY

Legend	
Existing Improved Agricultural Grassland	
Reinstated Grassland	
Gravel \ Hardstanding and Access Road	
Proposed Gravel Area	
Instrument Cabin	
Temporary Working Area	

Ordnance Survey Ireland Licence No EN 0005010
 ©Ordnance Survey Ireland and Government of Ireland

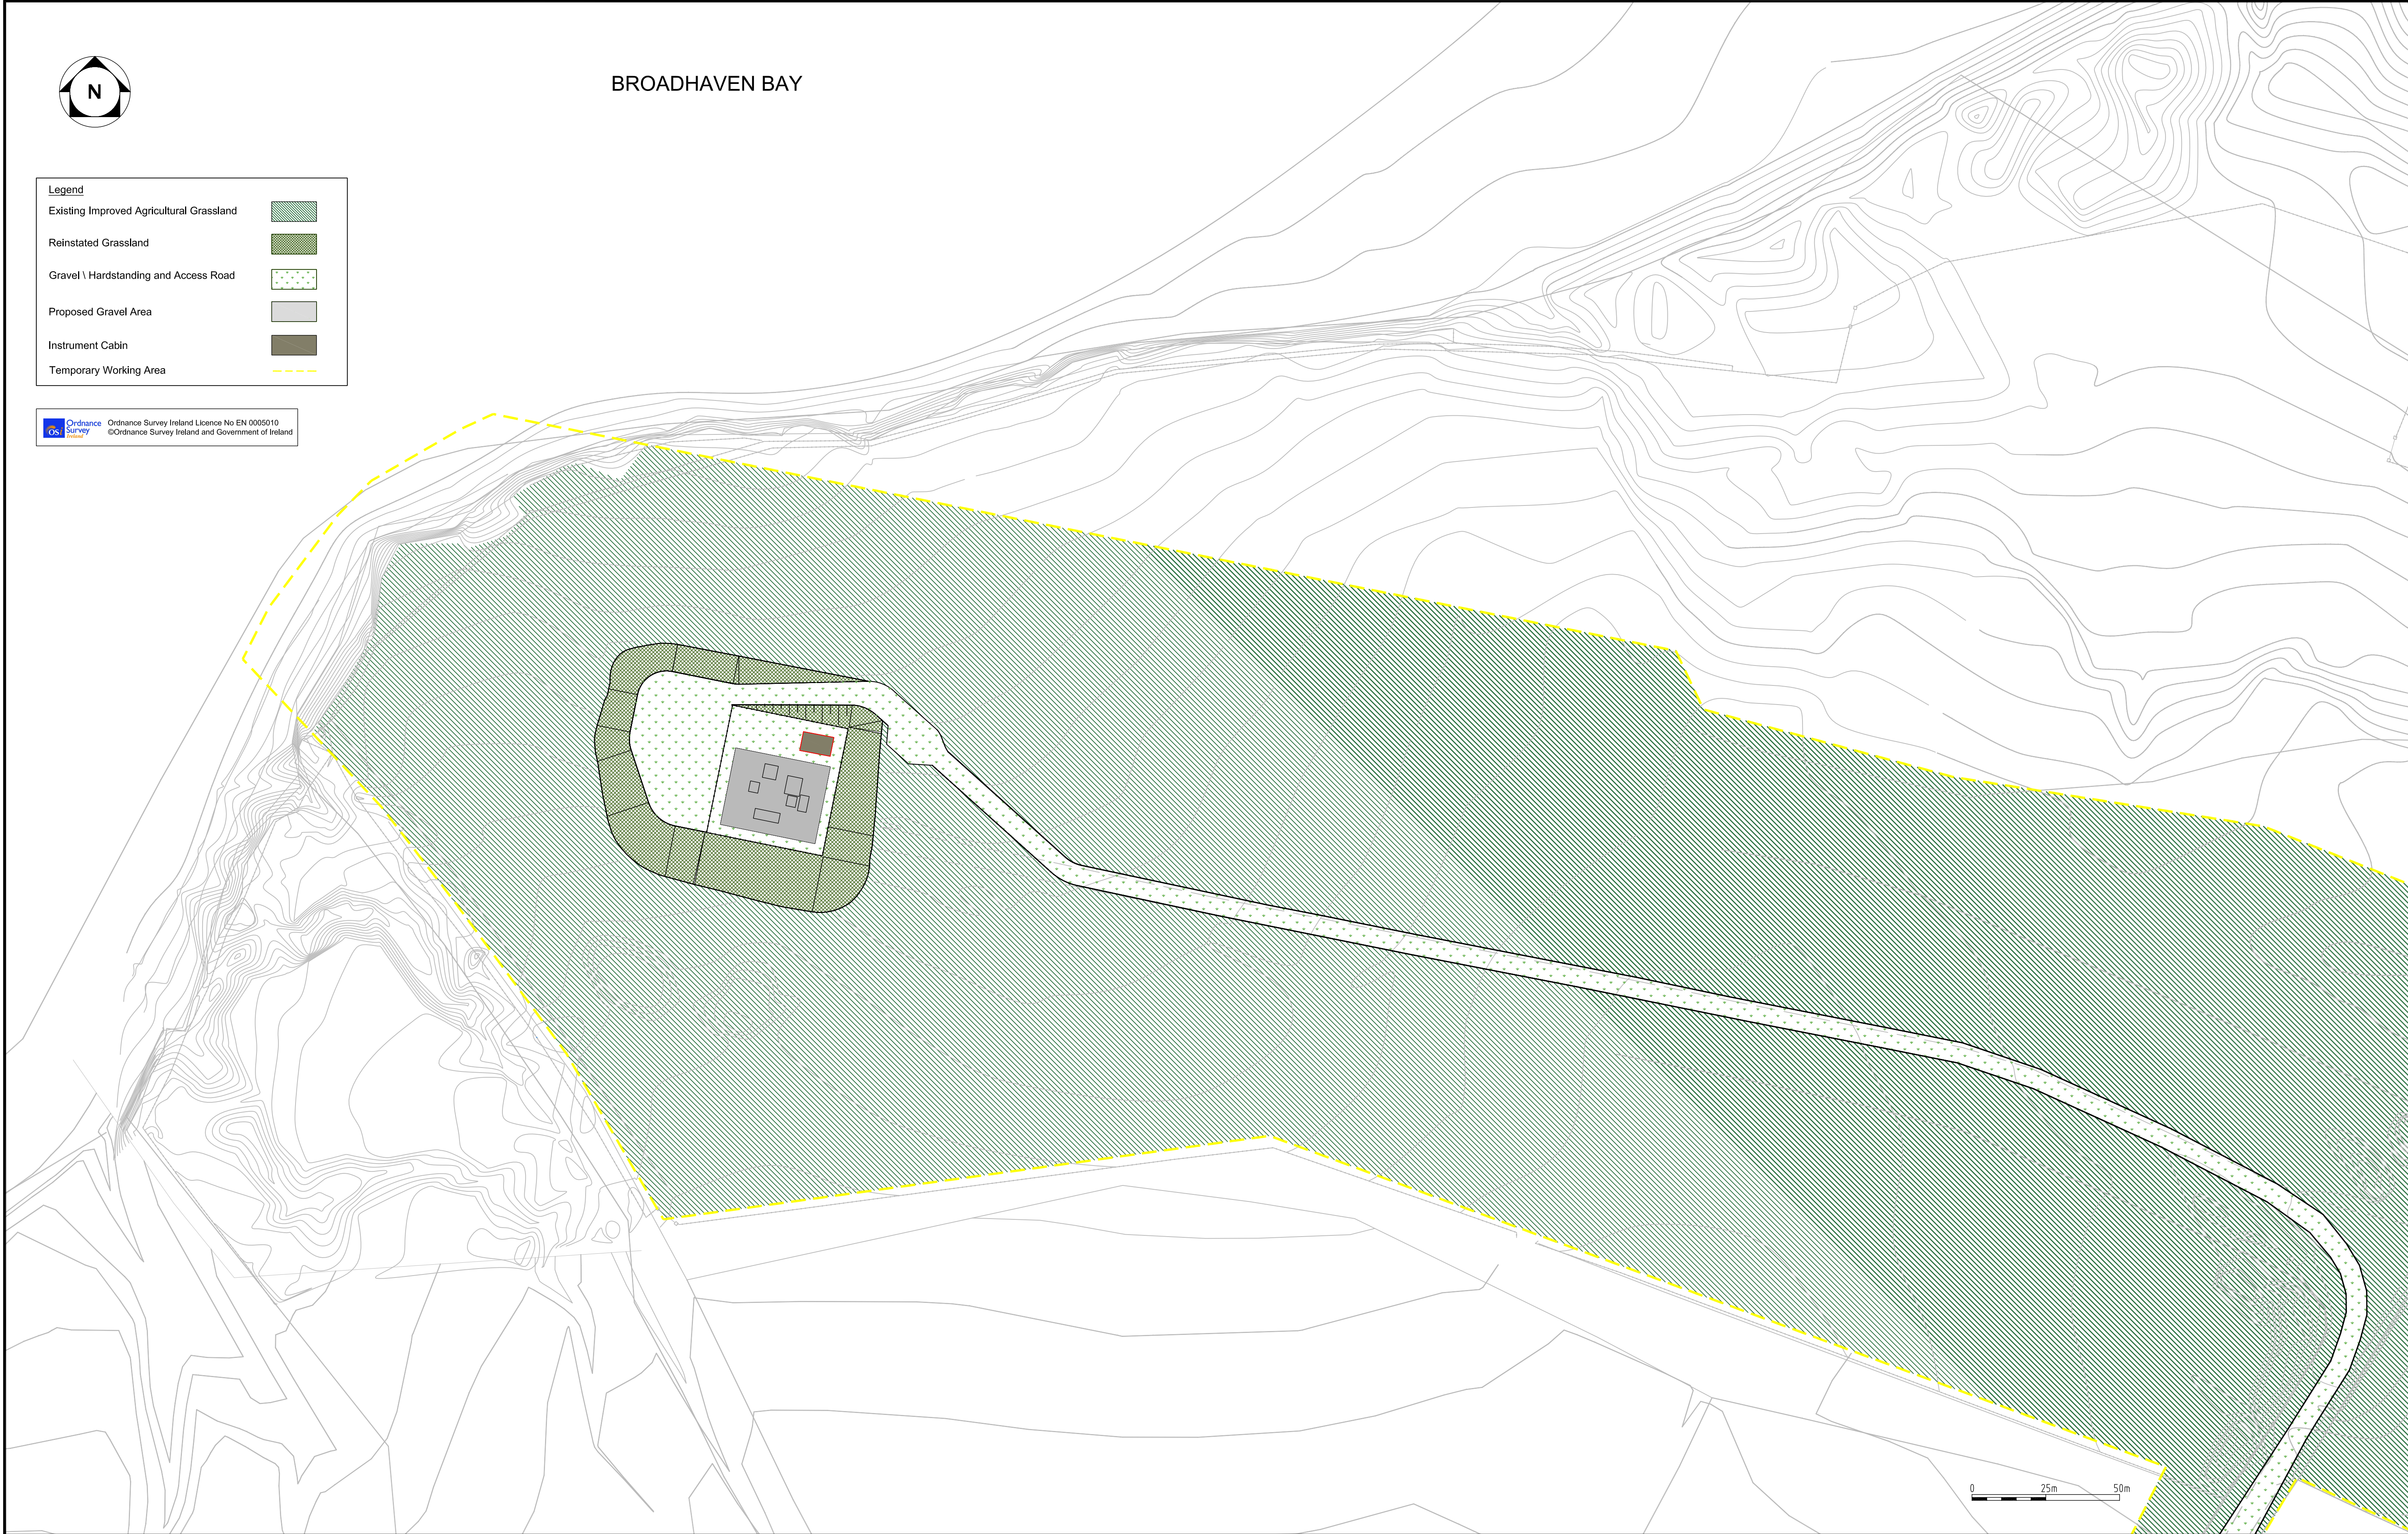

Client:

Shell E&P Ireland Limited
 Corrib House, 52 Leeson Street Lower,
 Dublin 2, Republic of Ireland.

RPS, West Pier Business Campus,
 Dun Laoghaire, Co. Dublin, Ireland.
 T: +353 1 488 2900 - F: +353 1 283 5676
 E: ireland@rpsgroup.com W: www.rpsgroup.com/ireland

NOTES

- This drawing is the property of RPS. It is a confidential document and must not be copied, used, or its content divulged without prior written consent.
- All Levels refer to Ordnance Survey Datum, Malin Head.
- DO NOT SCALE, use figured dimensions only, if in doubt ask.

REV	DATE	REVISION	BY	CHK	ENG	CL'NT
P03	04.05.10	FOR PLANNING APPLICATION	HF	KMLM	CB	JvdW
P02	02.02.09	FOR PLANNING APPLICATION	TD	KMCM	CB	JvdW
P01	28.03.08	FOR PLANNING APPLICATION	TD	GB	CB	JvdW
R06	19.03.08	ISSUE FOR COMMENT	TD	GB	CB	JvdW
R05	10.03.08	ISSUE FOR COMMENT	TD	GB	CB	JvdW
R04	22.02.08	ISSUE FOR COMMENT	TD	GB	CB	JvdW
R03	18.02.08	ISSUE FOR COMMENT	TD	GB	CB	JvdW

DRAWING REVISIONS

Project:

CORRIB ONSHORE PIPELINE

Title:

**LANDFALL VALVE INSTALLATION
 LANDSCAPE PLAN**

Drawn by:	TD	Job No:	MDR0470
Checked by:	GB	File No:	COR25MDR0470DG2109
Approved by:	CB	Drg. No:	DG2109
Scale:	1:500 @ A1	Rev:	P03
Date:	02.02.2009		